


O:\standets\REVISED 2024\REVISED-RENUMBERED 2024\G-100.2.dwg, 1/31/2024 7:50:46 AM, 1:1

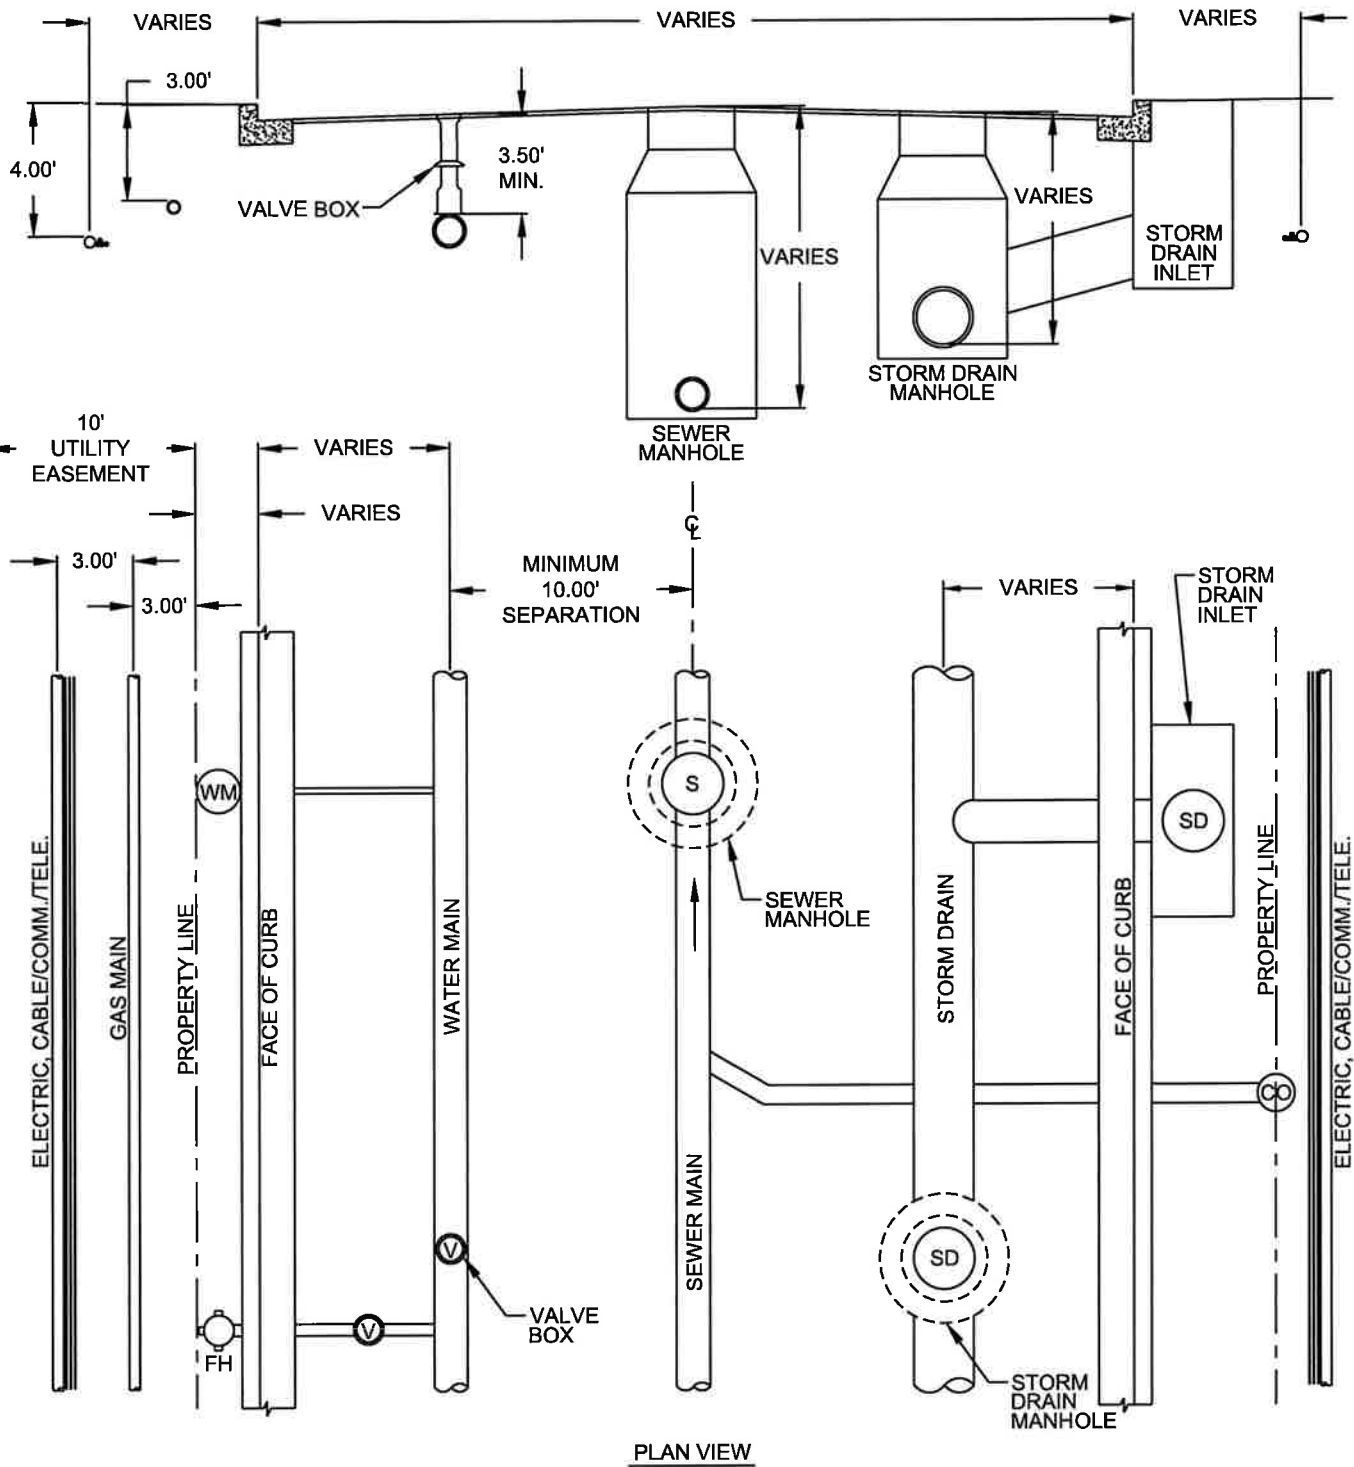

Life. Made better.™

**APPROVAL**

*[Signature]*  
EU ENGINEERING DEPARTMENT

*1/31/2024*  
DATE

**REVISED**

**EASTON UTILITIES  
STANDARD DETAILS**

**UTILITY MAINS  
STREET/R.O.W.  
LOCATIONS**

**ISSUED: JANUARY 2024**

**STANDARD NO.: G-100.2**