


O:\standets\REVISED 2024\REVISED-RENUMBERED 2024\SS-102.6.dwg, 1/31/2024 8:28:26 AM, 1:1

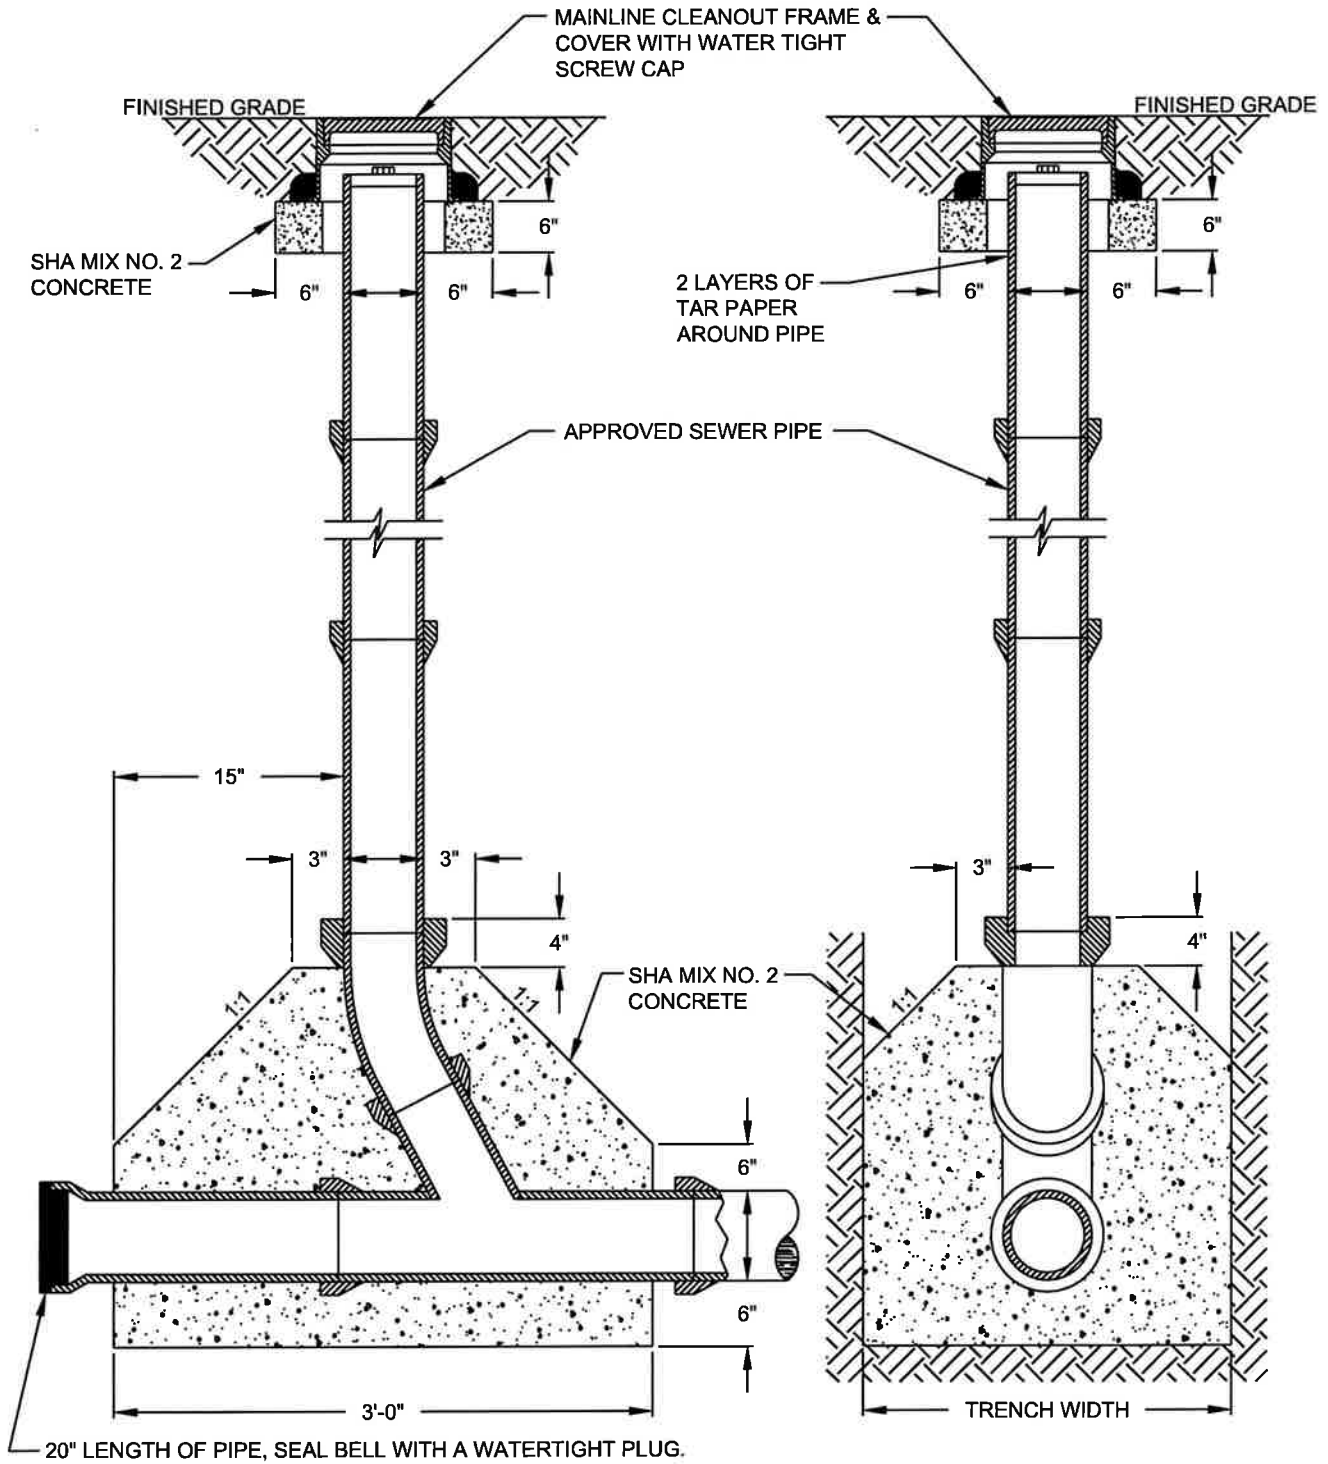

NOTE:  
1. ADD DETECTOR TAPE AND TRACER WIRE TO ALL PIPE.



Life. Made better.™

APPROVAL

*[Signature]*  
EU ENGINEERING DEPARTMENT

*1/31/2024*  
DATE

REVISED

EASTON UTILITIES  
STANDARD DETAILS

MAINLINE CLEANOUT

ISSUED: JANUARY 2024

STANDARD NO.: SS-102.6