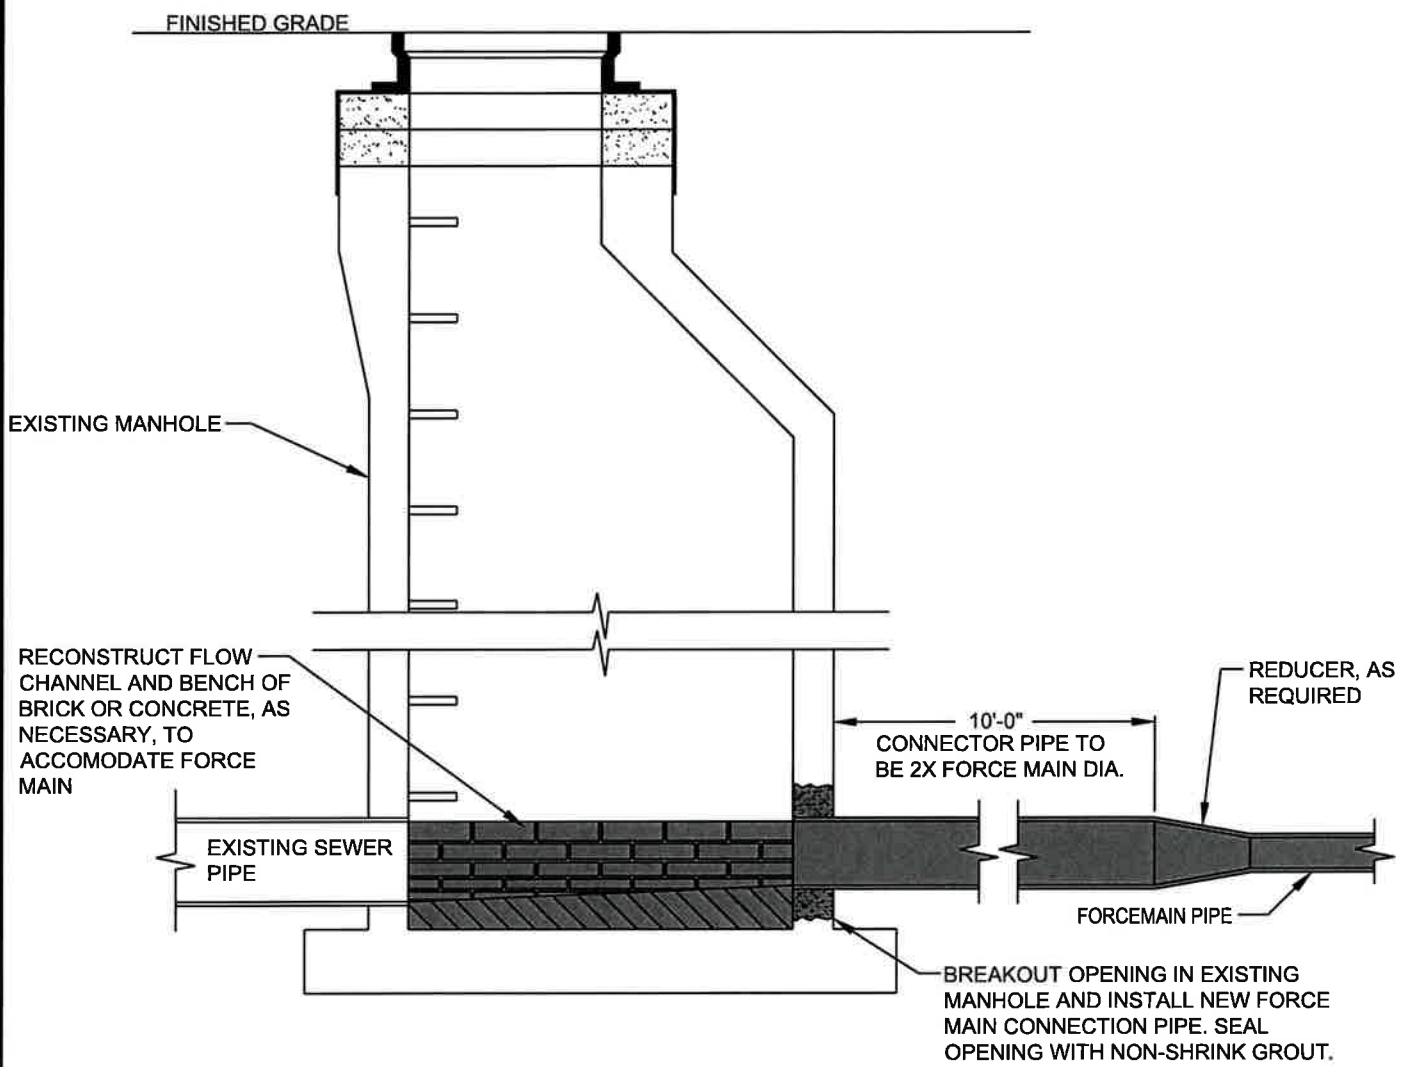

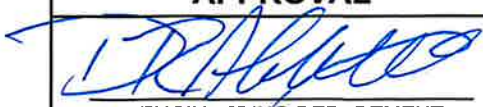


O:\standets\REVISED 2024\REVISED-RENUMBERED 2024\SS-104.2.dwg, 1/31/2024 9:25:19 AM, 1:1



- NOTES:**
1. PIPE OPENING FOR FORCE MAIN CONNECTOR PIPE SHALL BE AS NECESSARY FOR SIZE, LOCATION AND INVERTS PROVIDED ON THE SITE PLANS.
 2. FORCE MAIN PIPE SIZE AND MATERIAL AS INDICATED IN EUC STANDARDS.
 3. EXISTING GRAVITY SEWER PIPE SIZE AND DEPTH AS INDICATED ON PLANS. CONTRACTOR TO VERIFY IN FIELD AND NOTFY ENGINEER OF ANY DISCREPANCIES.

 Life. Made better.™	APPROVAL	REVISED	EASTON UTILITIES STANDARD DETAILS FORCE MAIN DISCHARGE TO SEWER MANHOLE	
	 EU ENGINEERING DEPARTMENT			
	1/31/2024 DATE			
	ISSUED: JANUARY 2024			
				STANDARD NO.: SS-104.2